

**FISHTANK PHL LLC**  
2628 martha street philadelphia pa 19125  
www.fishtankphl.com | info@fishstankphl.com  
ph. 215 510 0318

THIS DRAWING HAS BEEN PREPARED WITH INFORMATION AVAILABLE AS OF THE DATE INDICATED. IT IS PROVIDED FOR GENERAL PURPOSES ONLY. ANY CHANGES, MODIFICATIONS OR REVISIONS TO THIS DRAWING WITHOUT OUR EXPRESS WRITTEN APPROVAL. DRAWINGS ISSUED FOR CONSTRUCTION WILL BE SO NOTED AND WILL BE SIGNED AND SEALED BY THE ARCHITECT OF RECORD ON THE PLUMB PRINTS. 2011 © FISHTANK PHL LLC

client:.

**Philadelphia University**  
**Independence Plaza**  
3120 W. School House Lane  
Philadelphia, PA 19144

document issue	issue
date	
02.14.11	Issued for Client Use


date	02.14.11
drawn by	LC
project no.	1108

drawing title

**REAL ESTATE : FLOOR PLAN**

drawing no.

# UNIT D

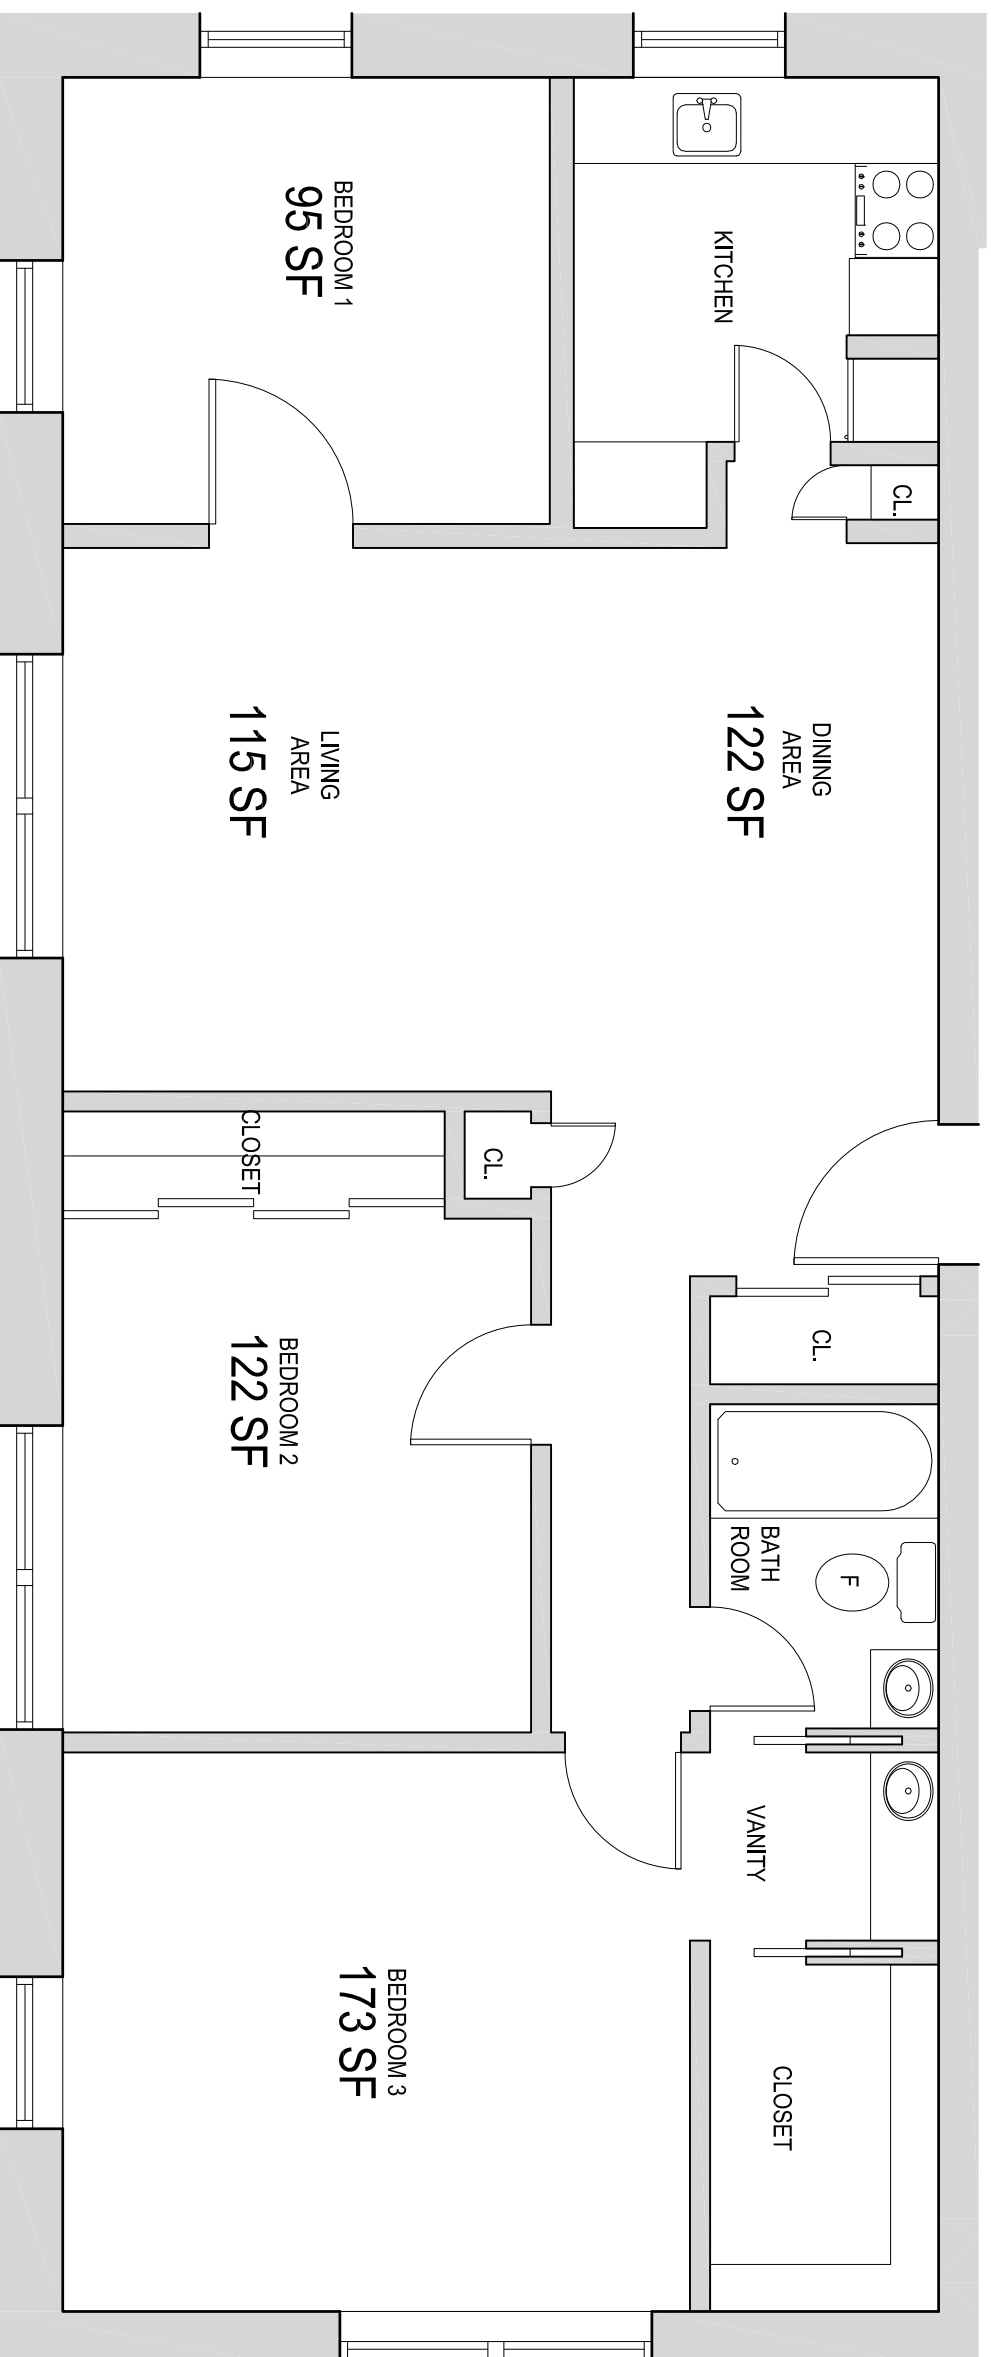

UNIT TYPE D | SCALE : 1/4" = 1'-0"